



FORD CO. MODEL		
	CORP STOP	ANGLE METER VALVE
DIA.	Model No.	
1"	F1000-4* FB1000-4*	KV43-444W*
1.5"	FB500-6*	FV43-666W*
2"	FB500-7*	FV43-777W*
* OR APPROVED EQUAL		

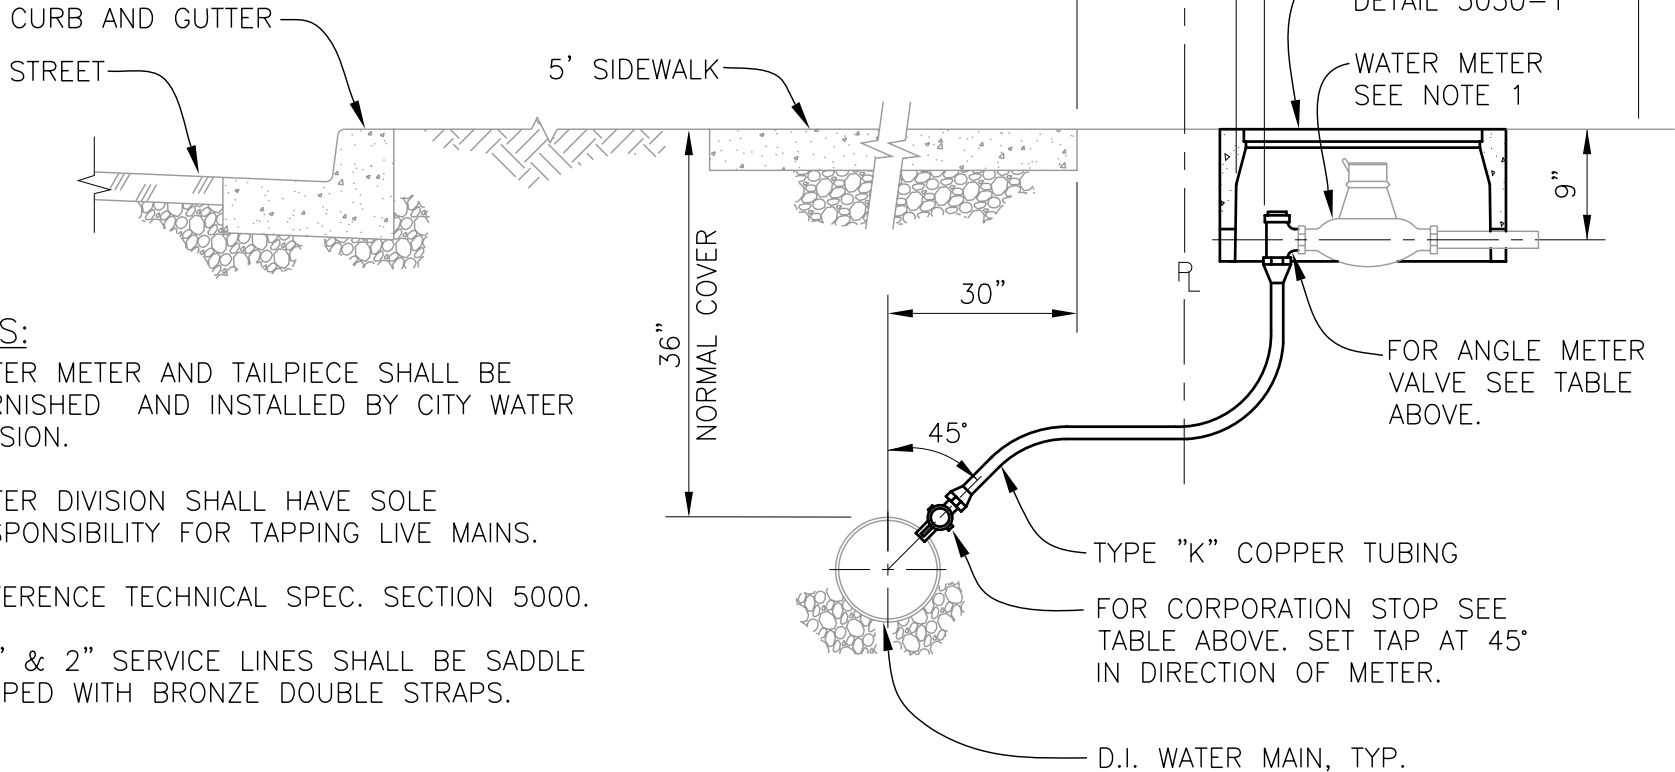

NOTES:

1. WATER METER AND TAILPIECE SHALL BE FURNISHED AND INSTALLED BY CITY WATER DIVISION.
2. WATER DIVISION SHALL HAVE SOLE RESPONSIBILITY FOR TAPPING LIVE MAINS.
3. REFERENCE TECHNICAL SPEC. SECTION 5000.
4. 1.5" & 2" SERVICE LINES SHALL BE SADDLE TAPPED WITH BRONZE DOUBLE STRAPS.

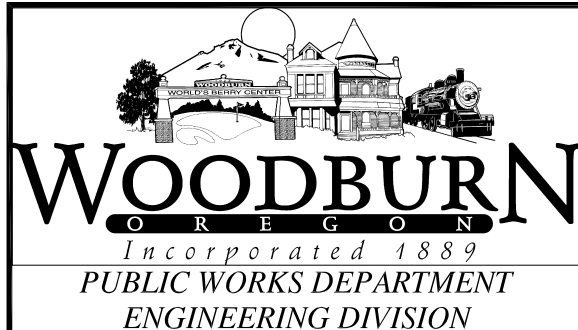

WATER SERVICE CONNECTION

REV: DEC. 2007

SCALE: NTS

DET No.

5000-4